



**Figure 1: Site Overview**

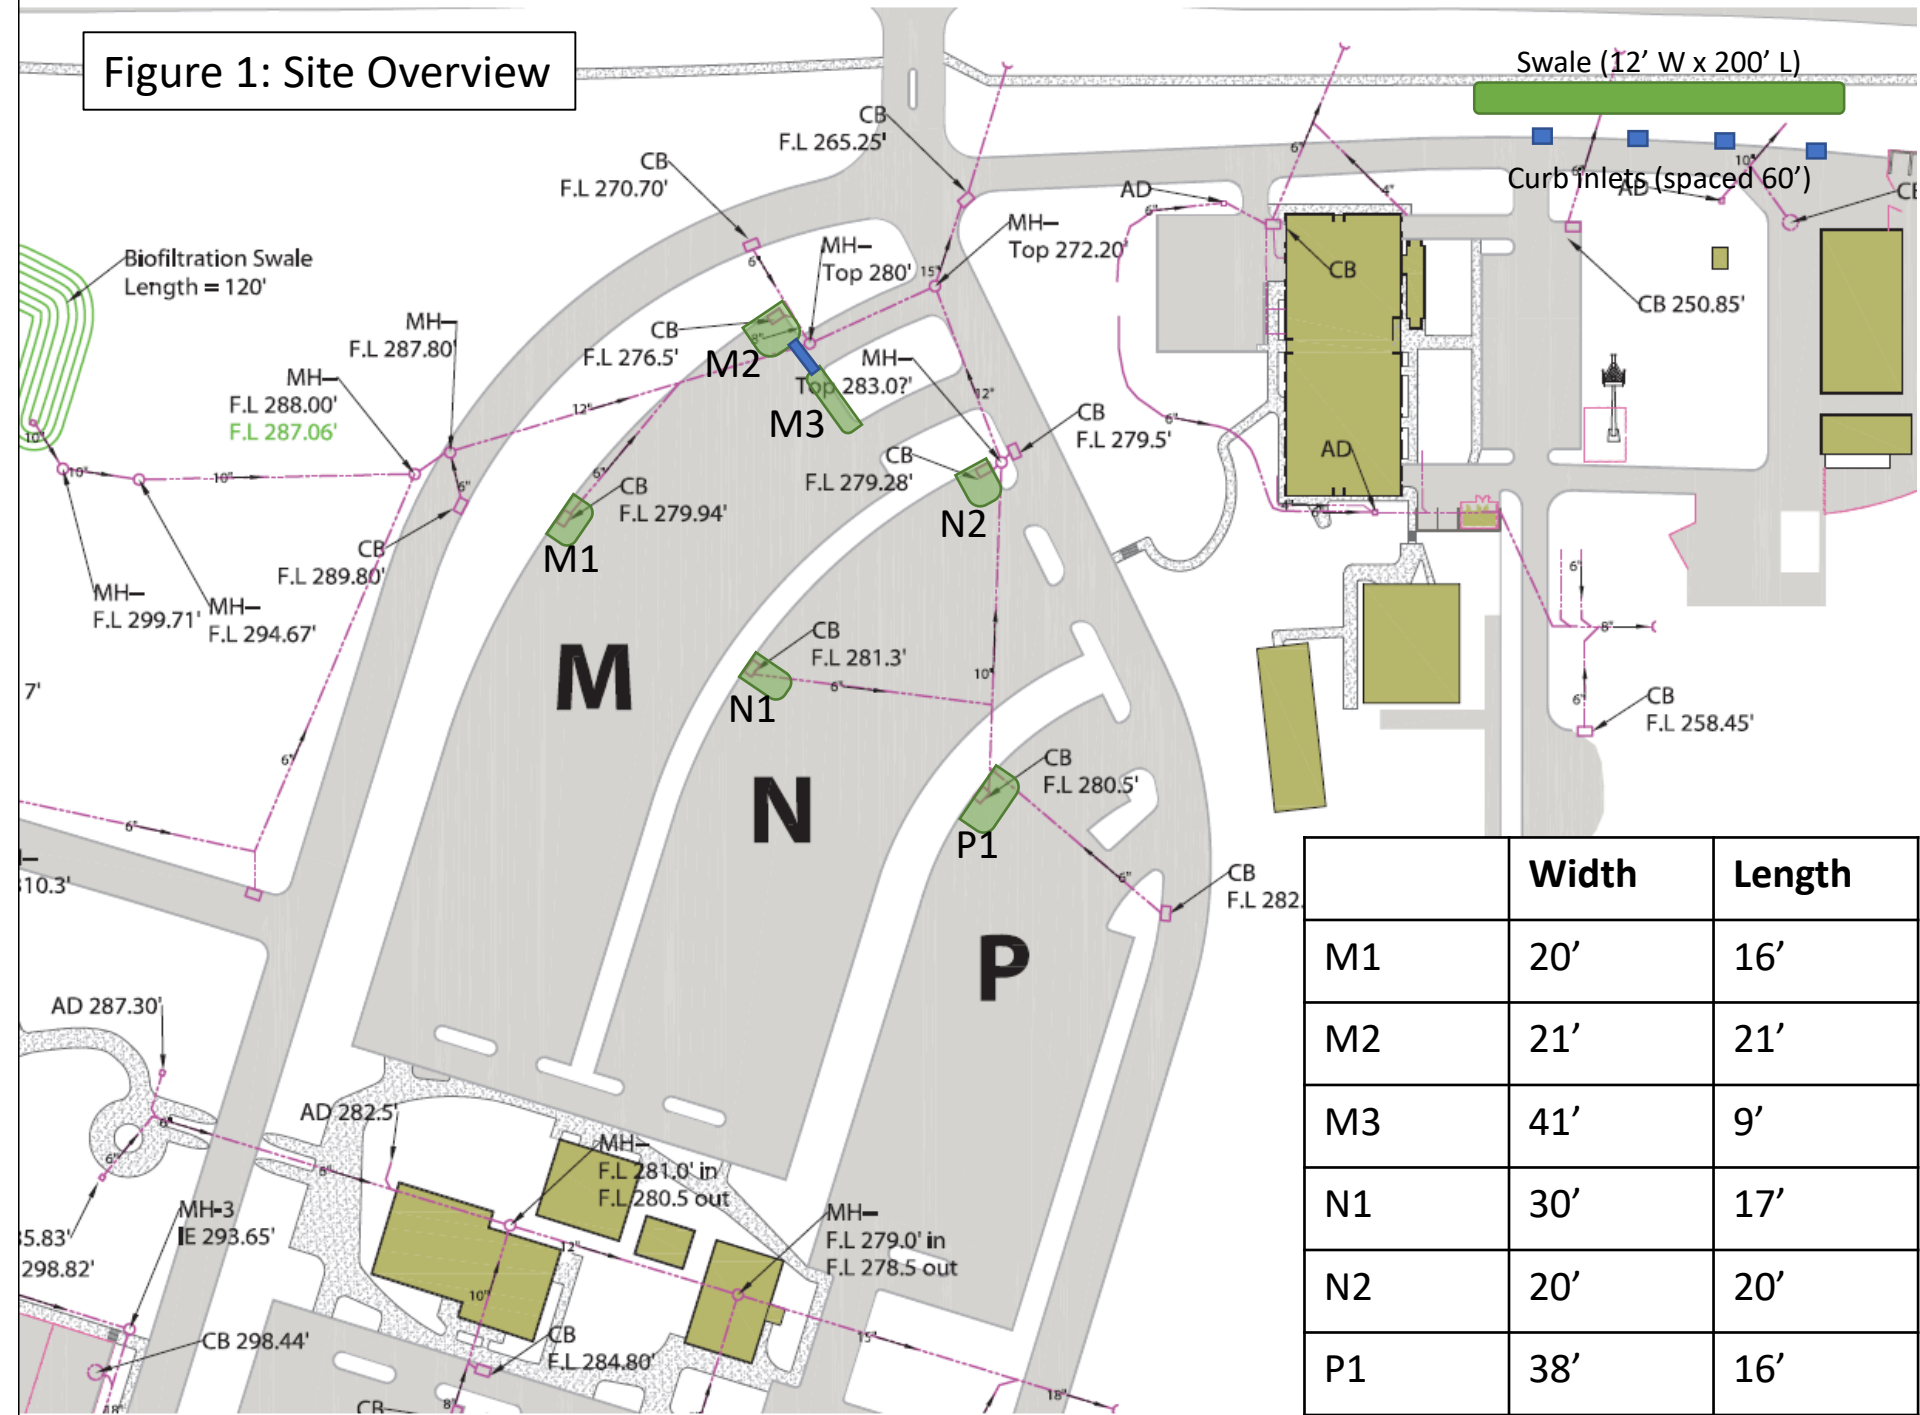

	<b>Width</b>	<b>Length</b>
M1	20'	16'
M2	21'	21'
M3	41'	9'
N1	30'	17'
N2	20'	20'
P1	38'	16'

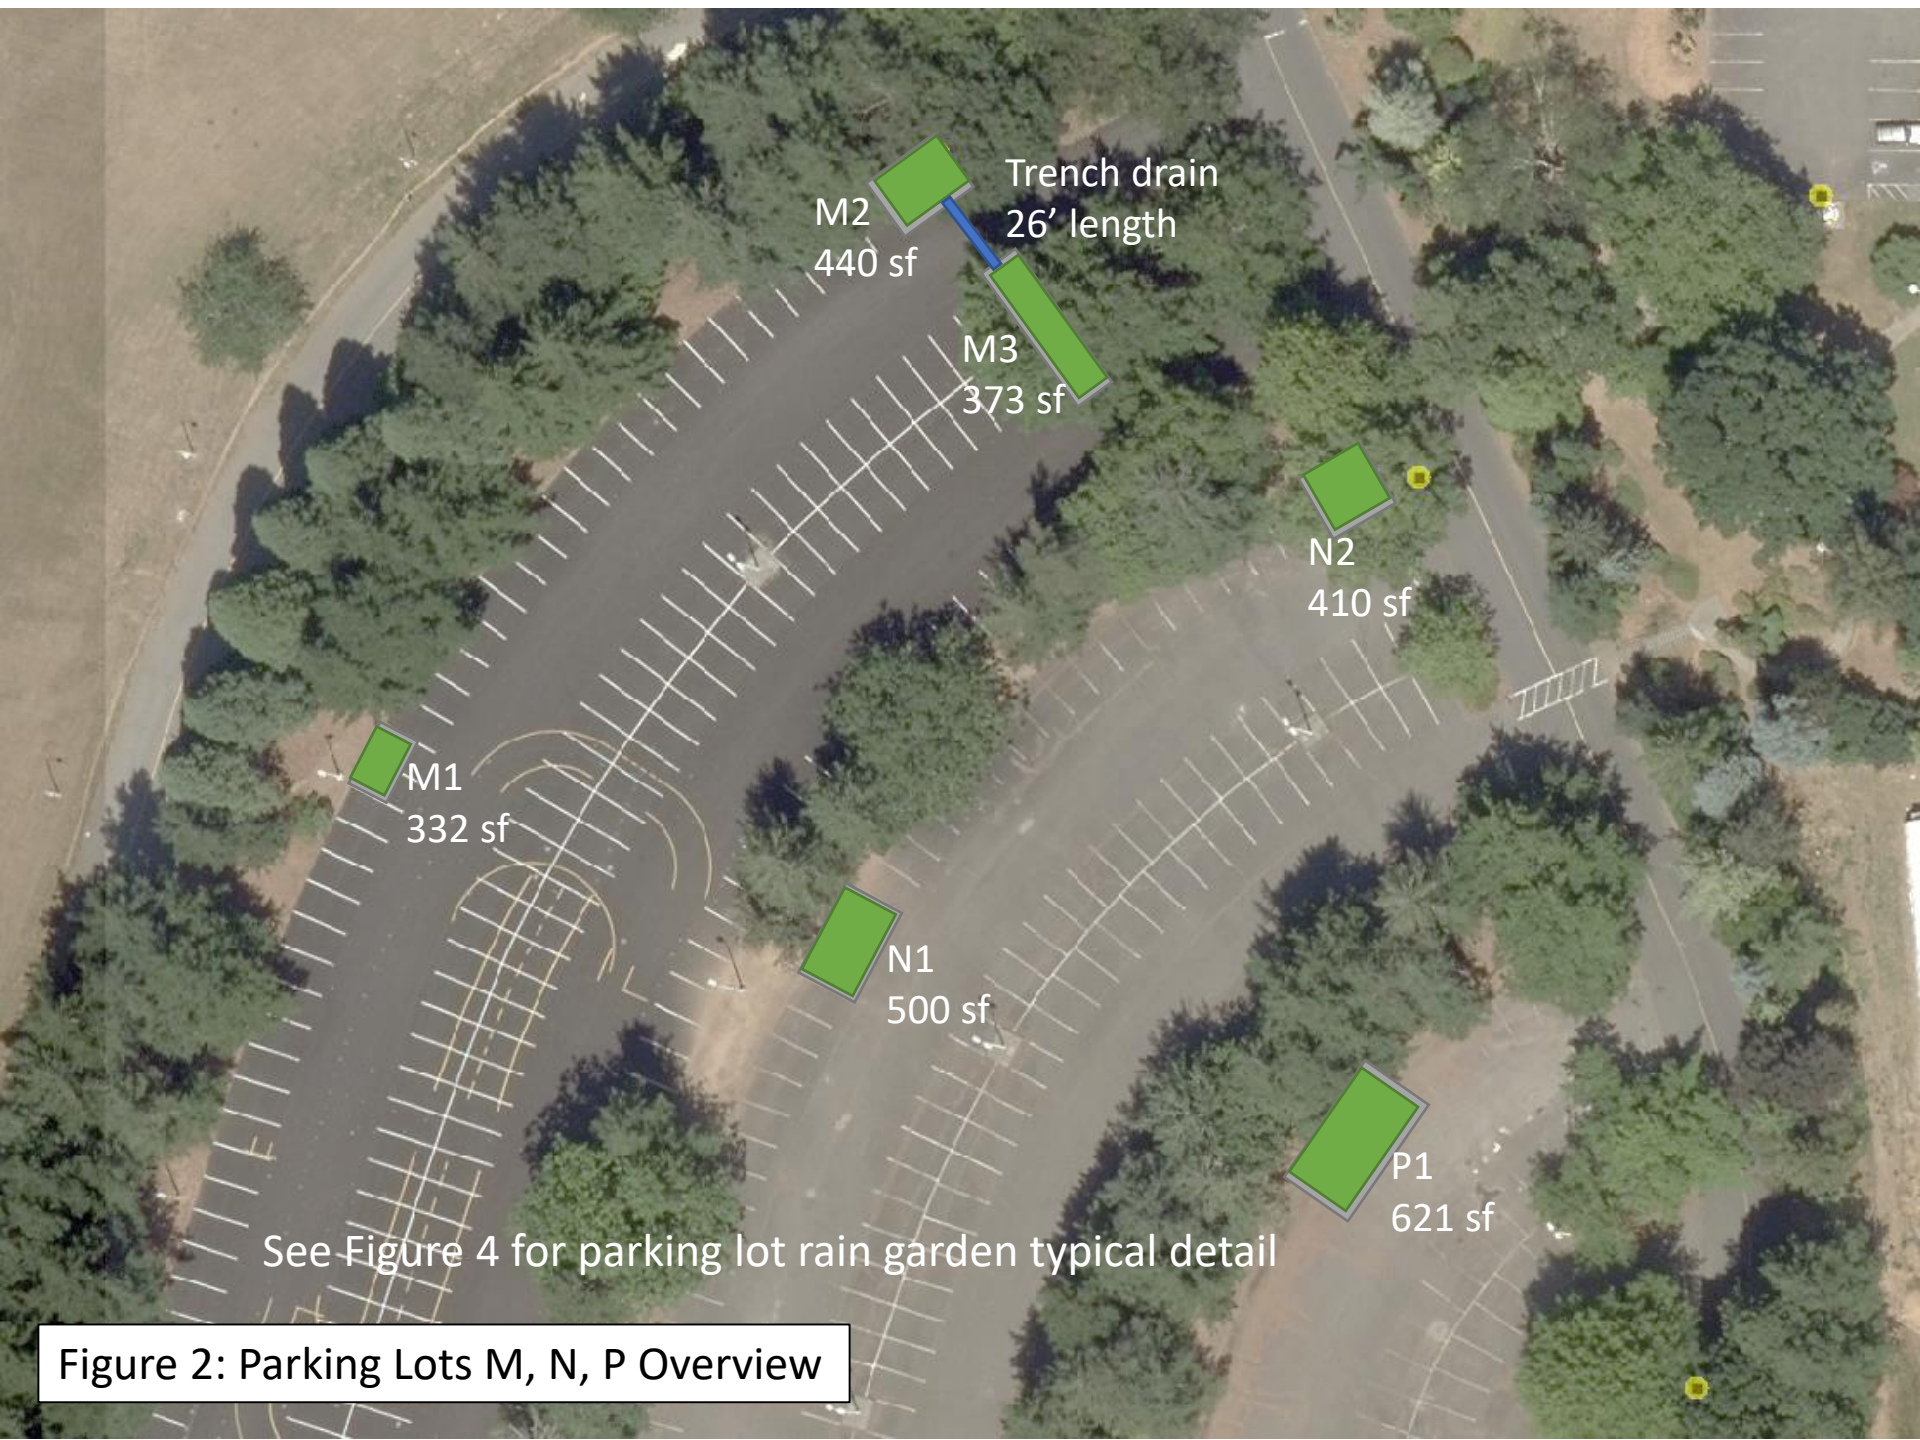

M2  
440 sf

Trench drain  
26' length

M3  
373 sf

N2  
410 sf

M1  
332 sf

N1  
500 sf

P1  
621 sf

See Figure 4 for parking lot rain garden typical detail

Figure 2: Parking Lots M, N, P Overview





Figure 3: Swale Overview

Notes:

- See Figure 5 for swale detail
- See Figure 6 for curb inlet detail

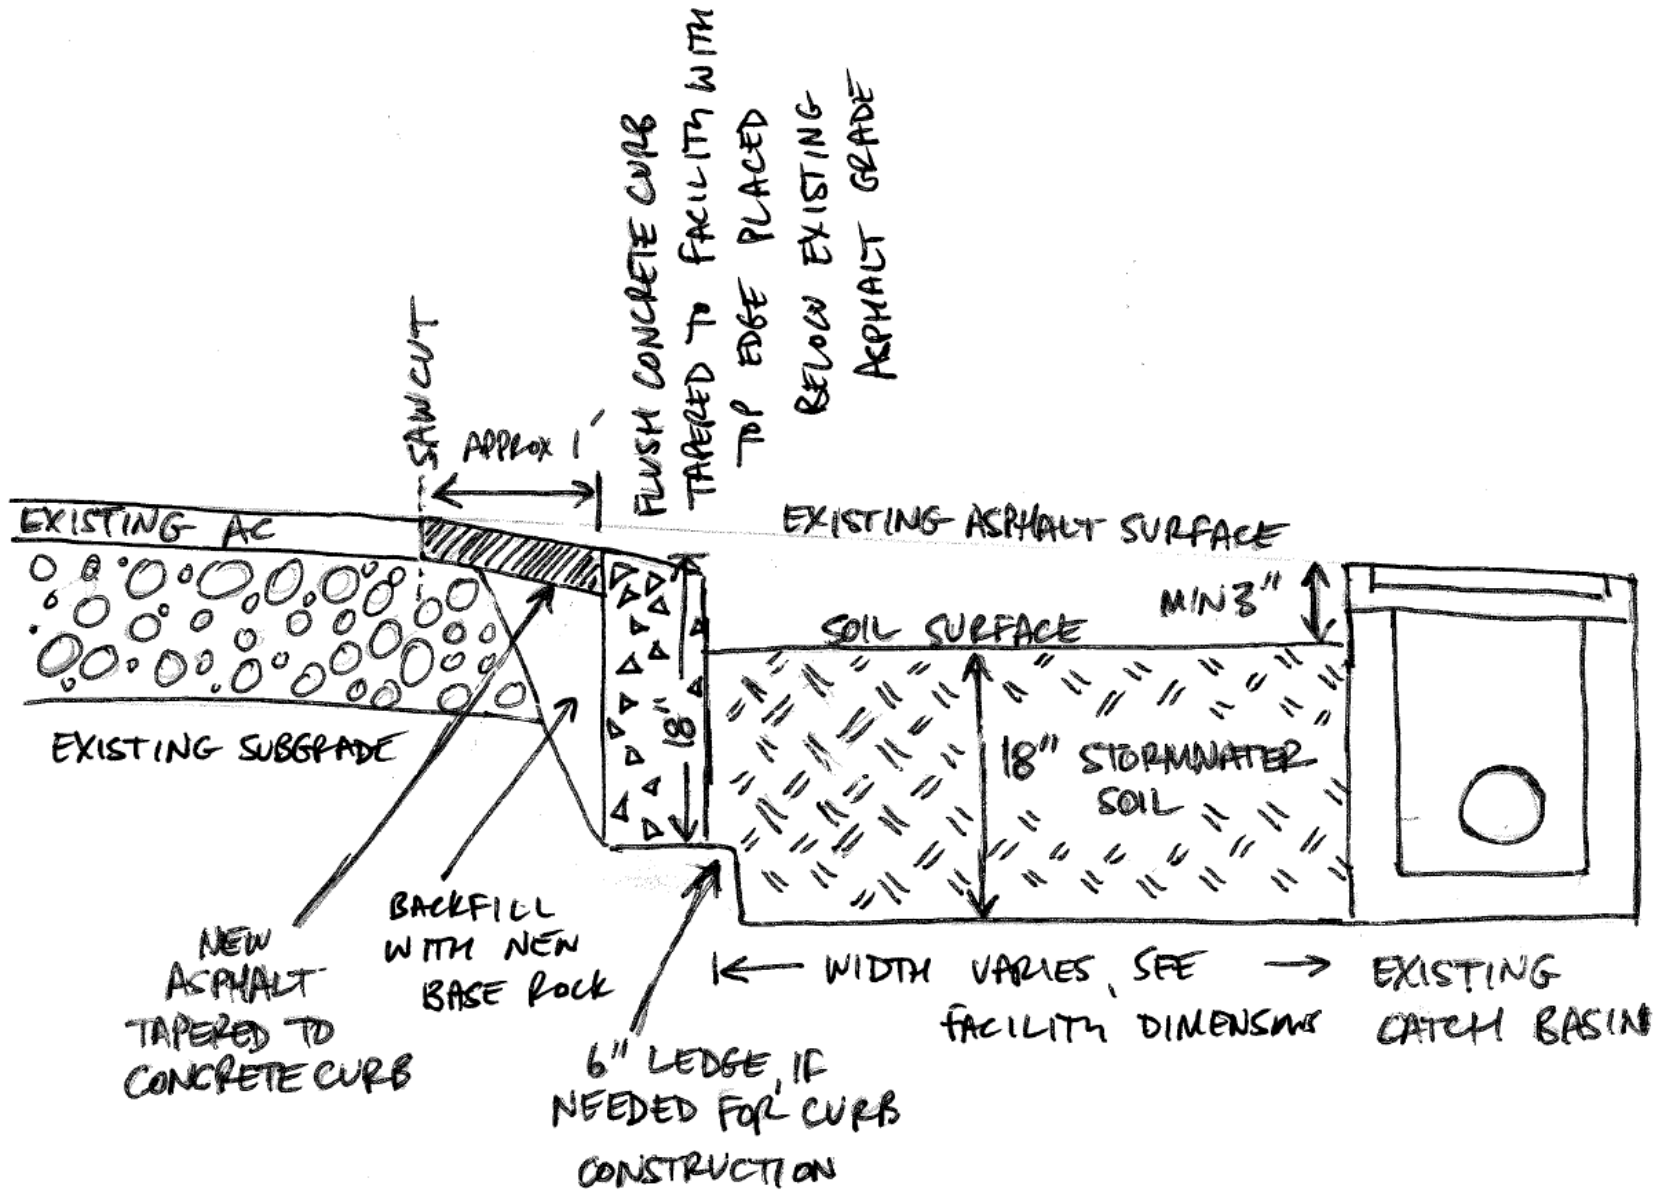


Figure 4: Parking Lot Rain Garden Typical Cross Section



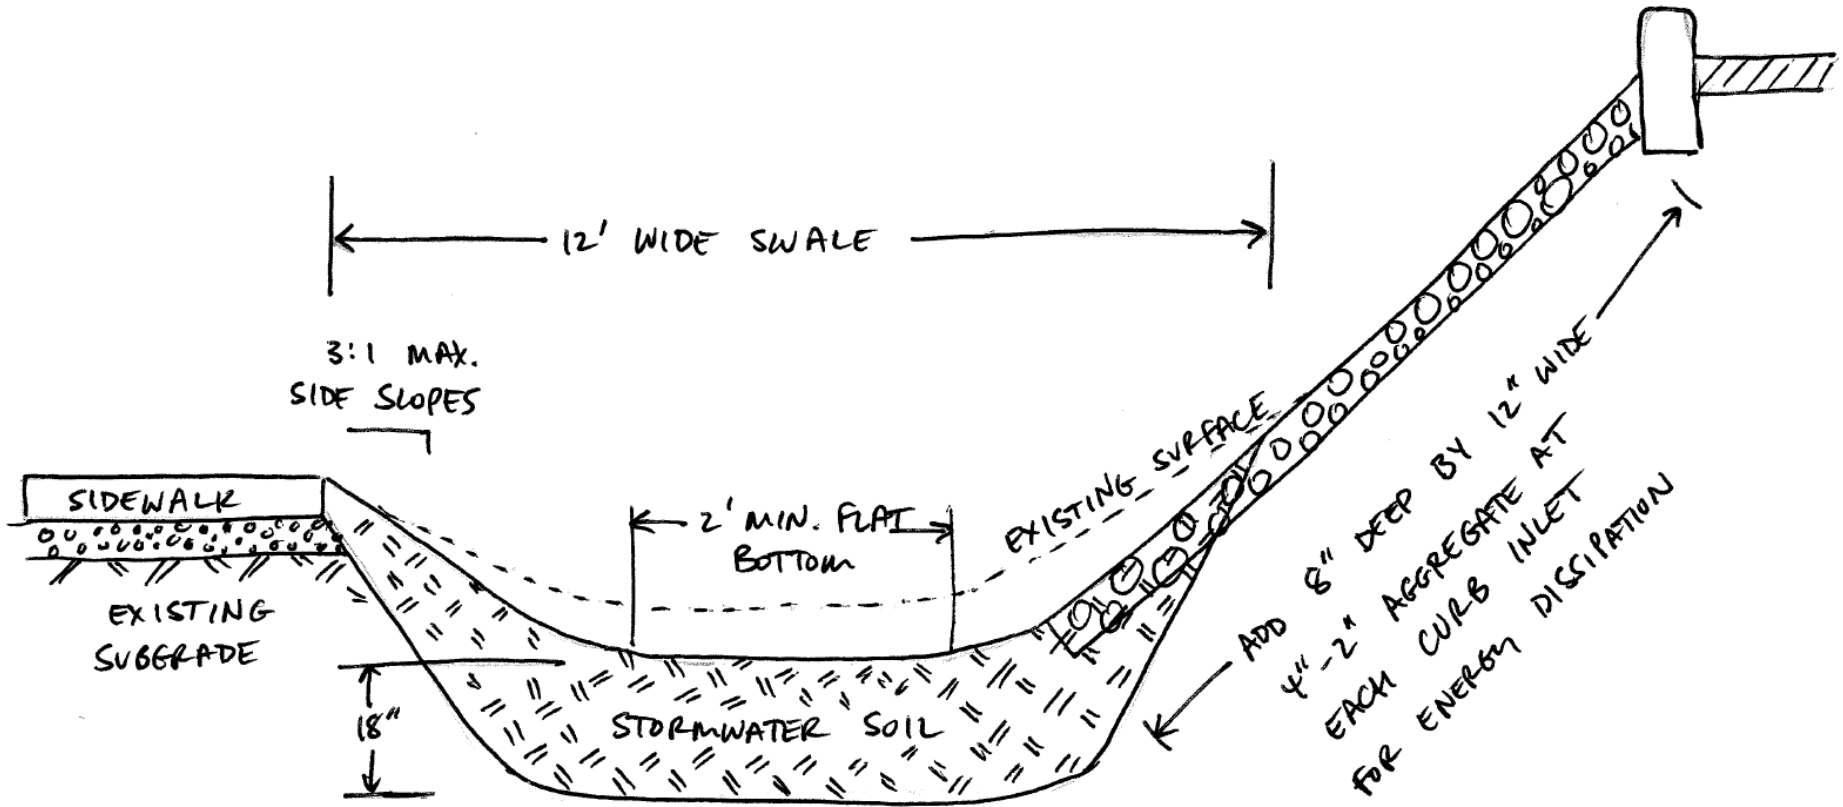



Figure 5: Swale Cross Section

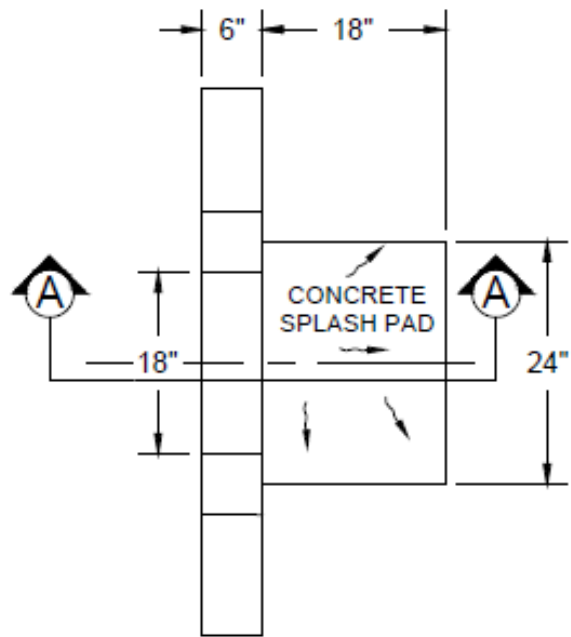

PLAN

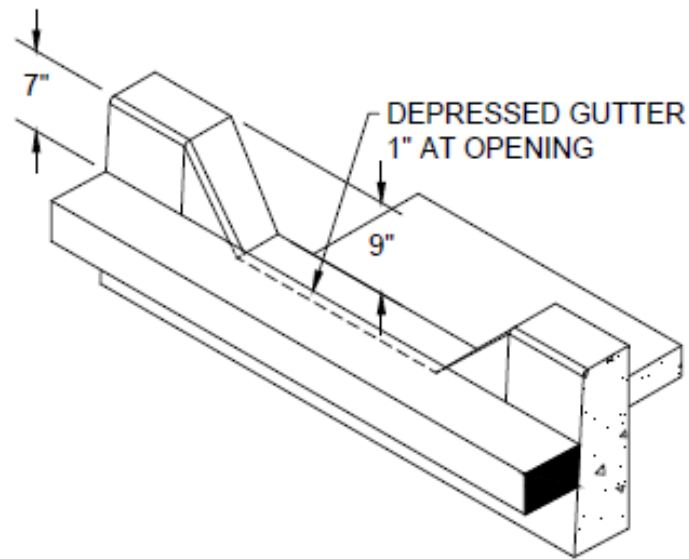

ISOMETRIC

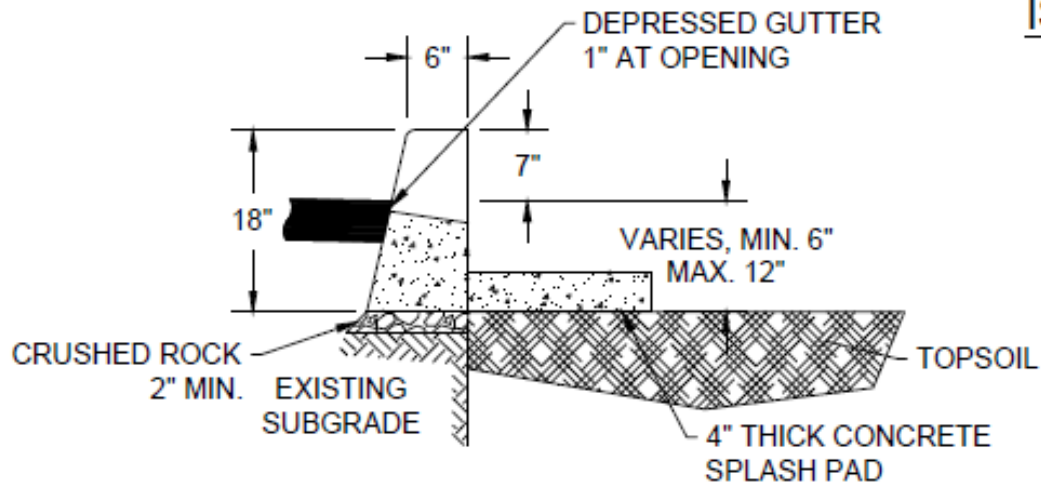

SECTION A-A

Figure 6: Curb Inlet Detail